


DO NOT SCALE DRAWINGS. THE CONTRACTOR IS RESPONSIBLE FOR CHECKING DIMENSIONS & ANY DISCREPANCY IS TO BE REFERRED TO THE ARCHITECT.

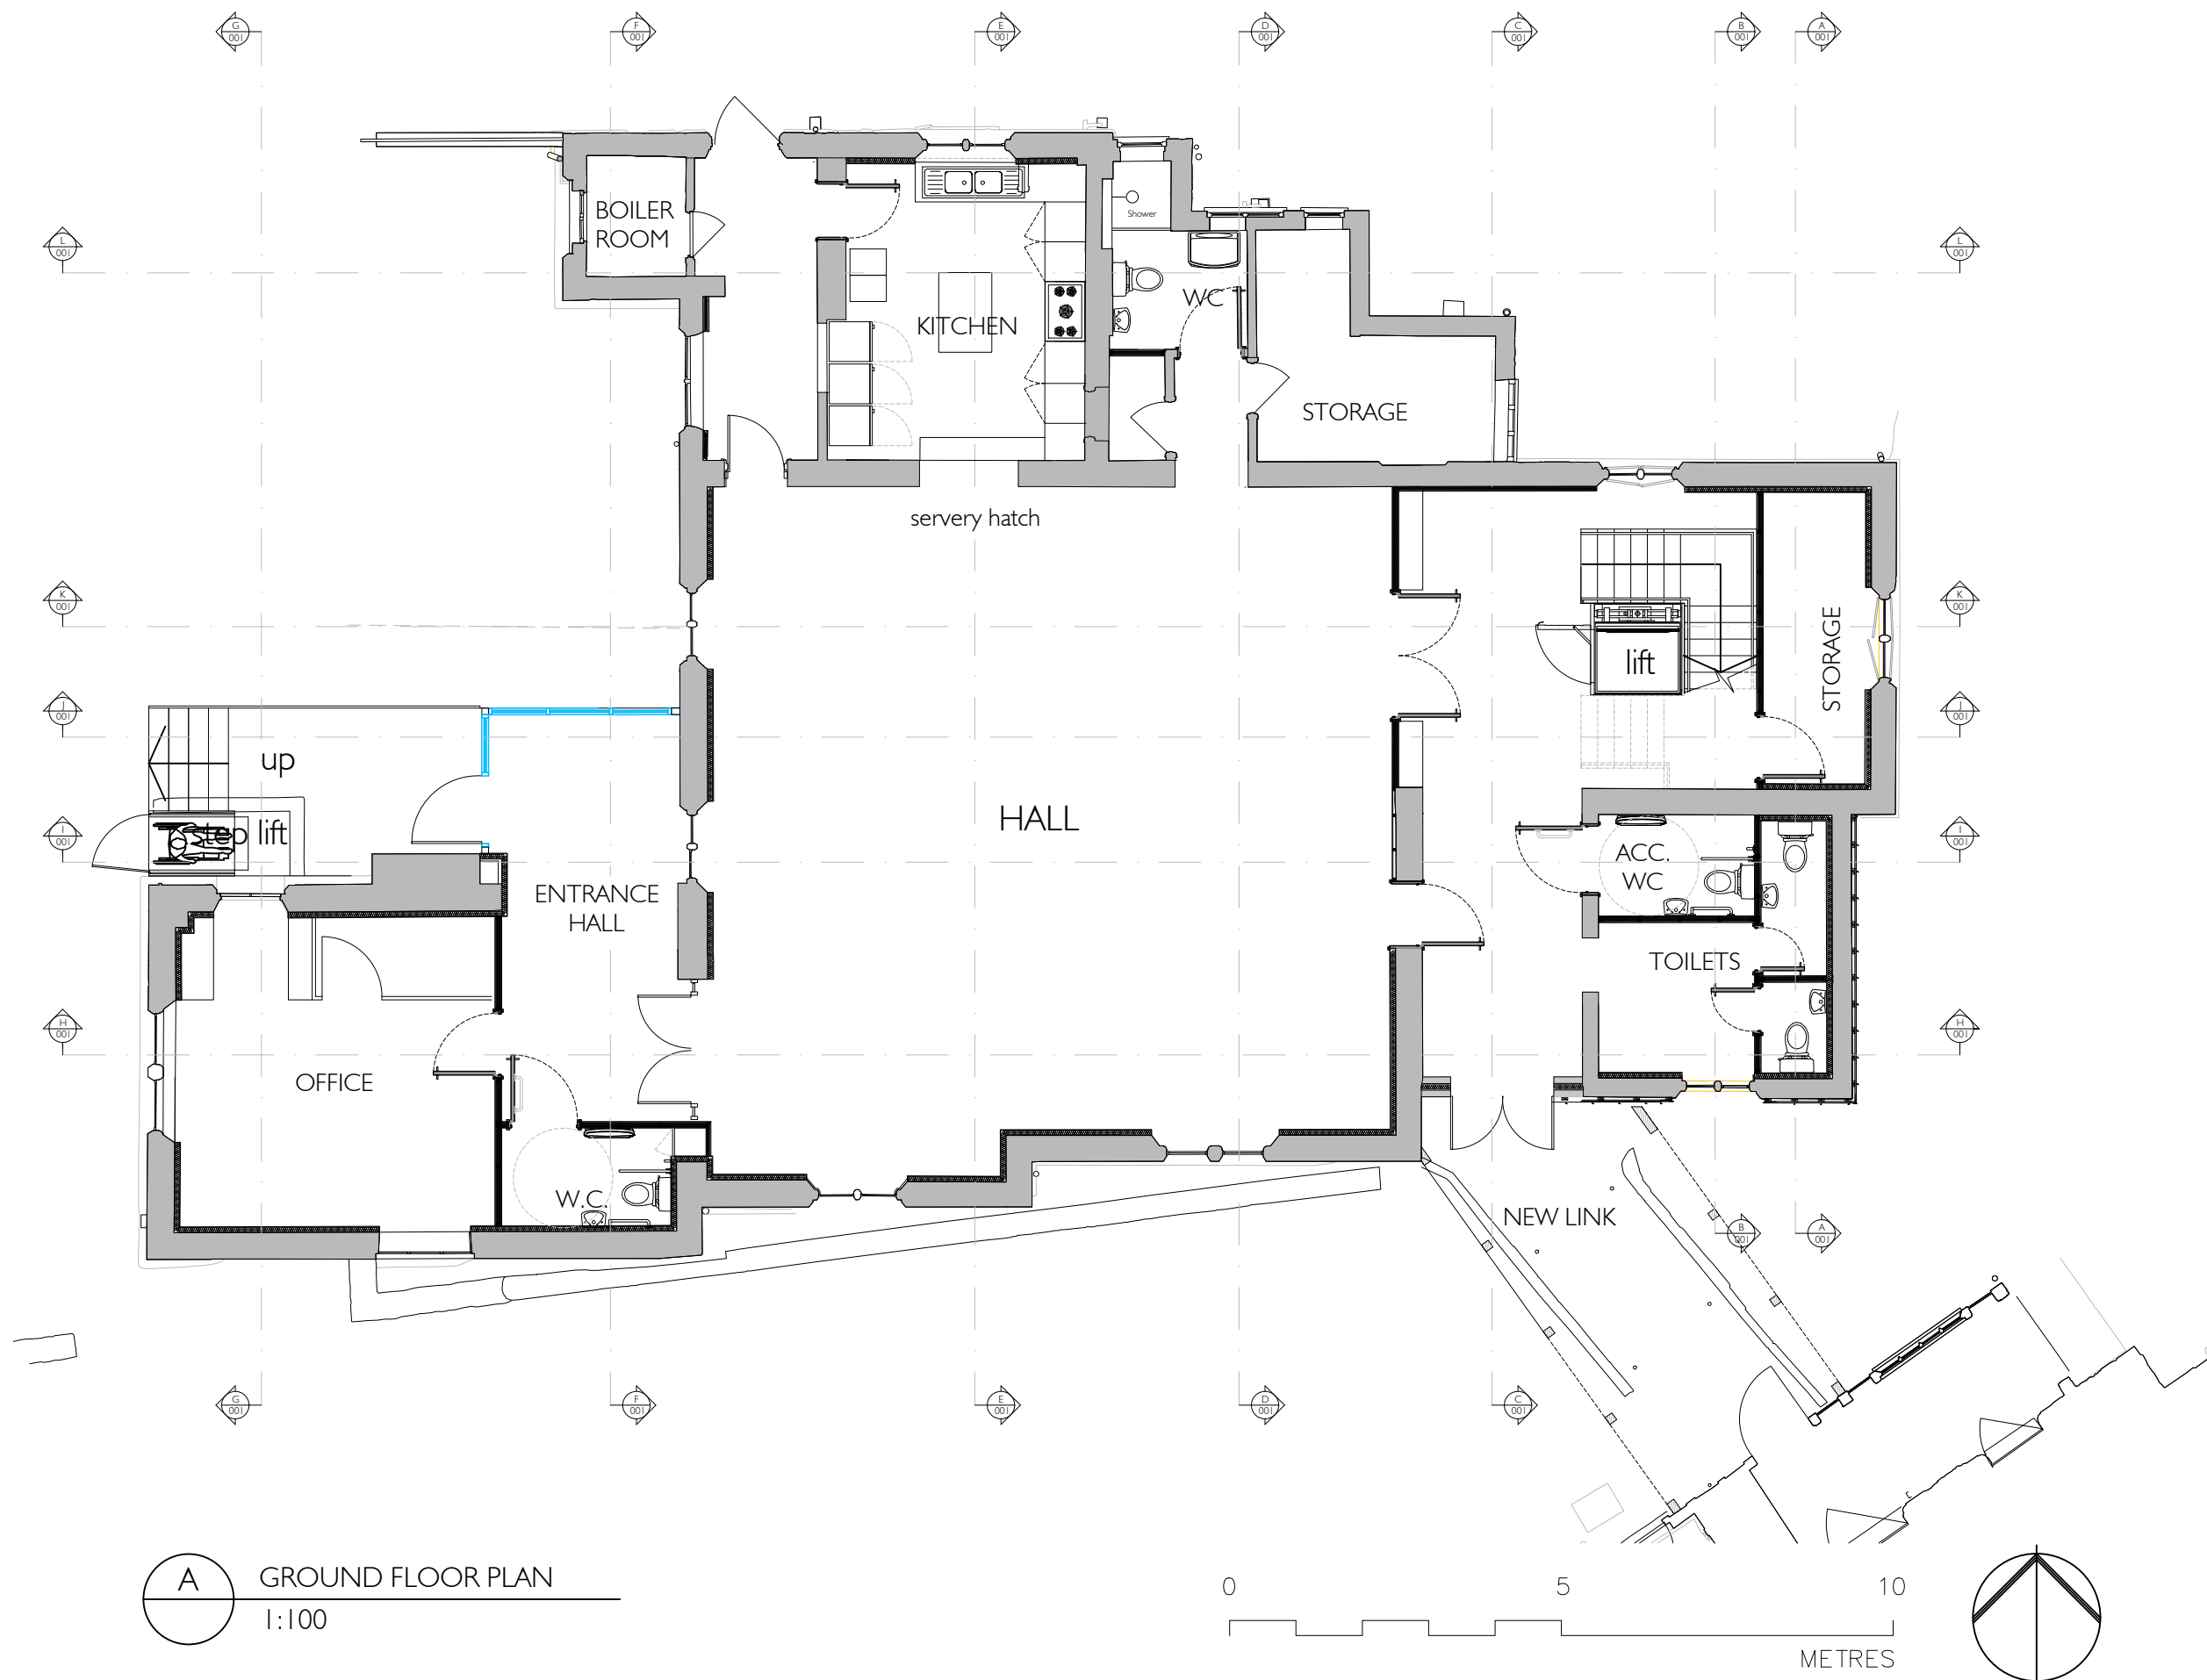

DRAFT



A FOR COMMENTS JUN 24

REV.	AMENDMENT	DATE

F:\CAD 2009\LOGO.BMP

177 KIRKDALE
 SYDENHAM • LONDON • SE26 4QH
 TEL 020 8659 3250 • FAX 020 8659 3146
 EMAIL tfp@thomasford.co.uk

A GROUND FLOOR PLAN
 1:100

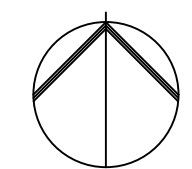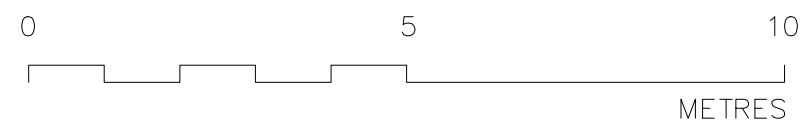

PROJECT
 THE LINK COMMUNITY HUB
 ST BARTHOLOMEWS CHURCH
 HASLEMERE

TITLE
 GROUND FLOOR PLAN
 AS PROPOSED
 TENDER

DRAWN	DATE	SCALES	CHECKED
RC	June 24	SHOWN	JB
PROJECT REF.		DRG. No.	REV
691202		GA-100	A